



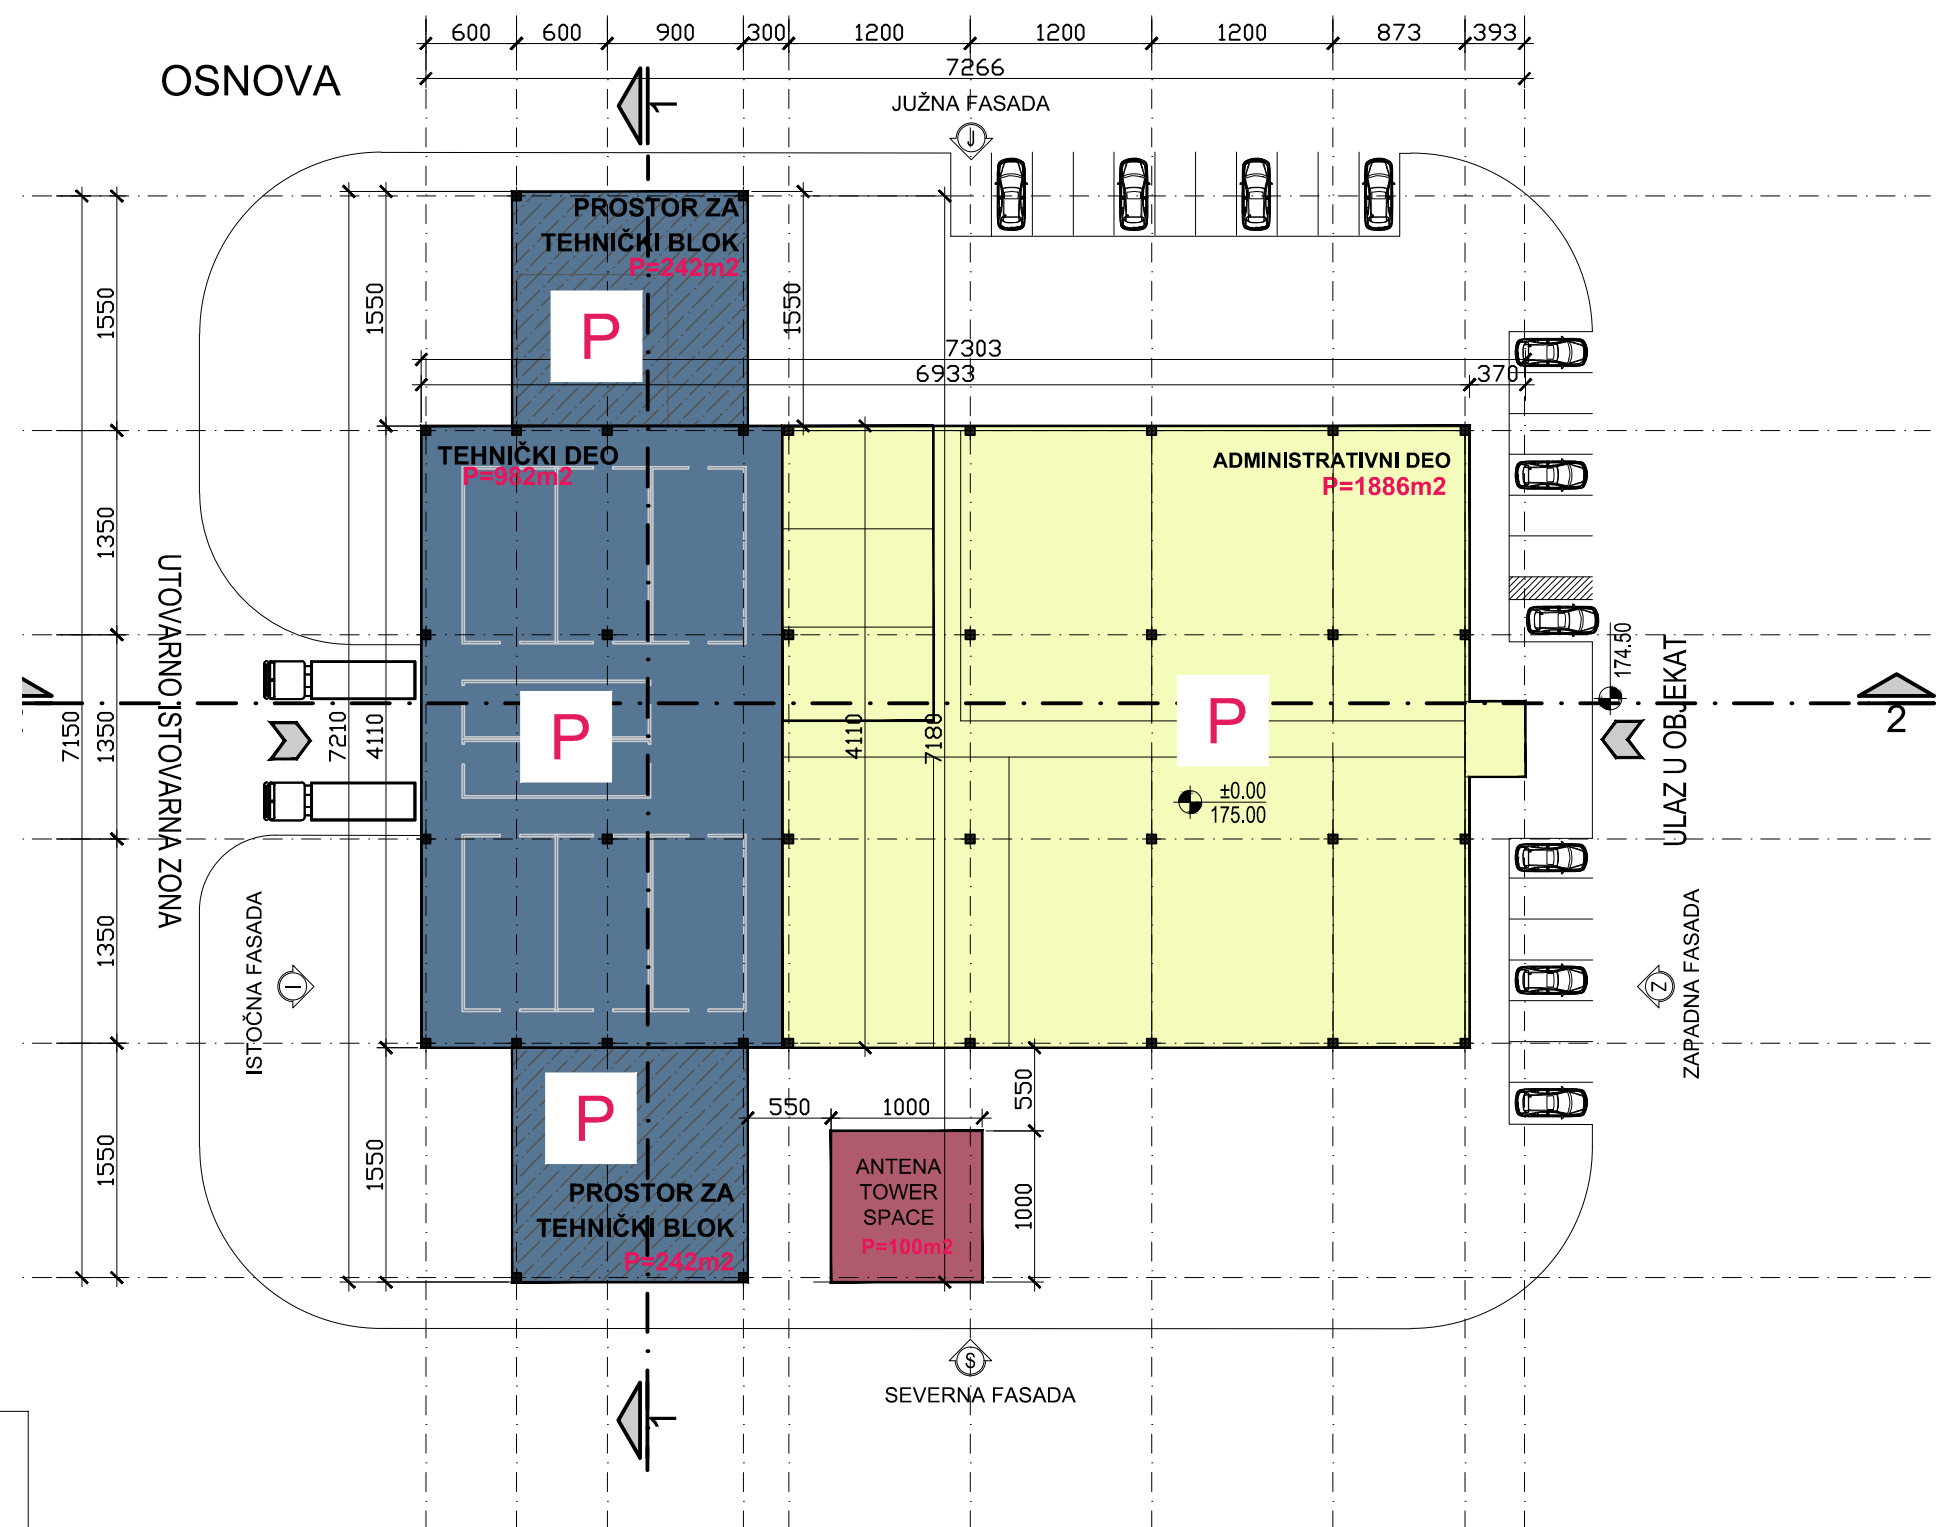

LEGENDA :

- TS I DIZEL (tehnički blok) $P=484m^2$
- ADMINISTRATIVNI DEO OBJEKTA $P=1886m^2$
- TEHNIČKI DEO - SERVER SALE $P=982m^2$

Ukupno Objekat 2 (Faza II) = 3.352,00m²

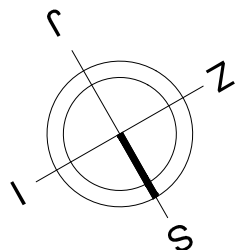

$\pm 0.00 \equiv 175.00$



Pečat
Ivona Klem

							Investitor REPUBLIKA SRBIJA KANCELARIJA ZA INFORMACIONE TEHNOLOGIJE I ELEKTRONSKU UPRAVU	Vrsta tehničke dokumentacije IDEJNO REŠENJE (IDR) za Urbanistički projekat	Naziv i oznaka dela projekta 1 - PROJEKAT ARHITEKTURE	Sveska 1/1	Datum 03.2019.	Projektni centar PC1			
Izmena i oznaka	Datum	Opis izmene				Odgovorni projektant	Paraf	Za građenje / izvođenje radova NOVA GRADNJA	Naziv crteža Objekat 2 - osnova	Broj crteža 2018U072-IDR-A01-05		List 05	Razmera 1:500		
Odgovorni projektant	Ivona Klem, d.i.a. licenca br. 300 K124 11	Paraf 	Saradnici	Jasmina Todorović Ratković, dia	Paraf 										