



LEGENDA :

- TS I DIZEL (tehnički blok) **P=2612m2**
- ADMINISTRATIVNI DEO OBJEKTA **P=4800m2**
- TEHNIČKI DEO - SERVER SALE **P=5272m2**


ZAPADNA FASADA

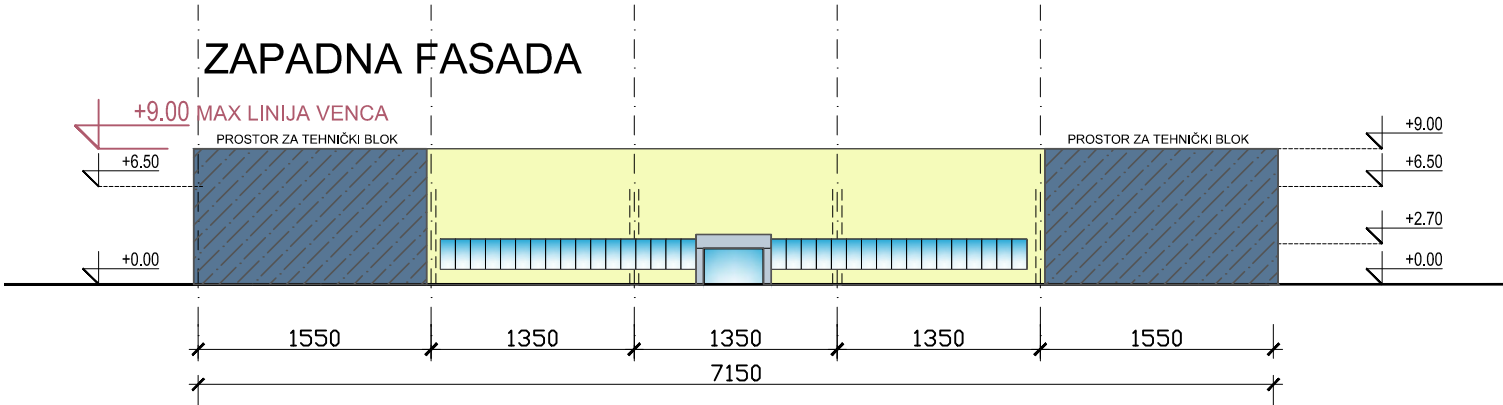


ISTOČNA FASADA

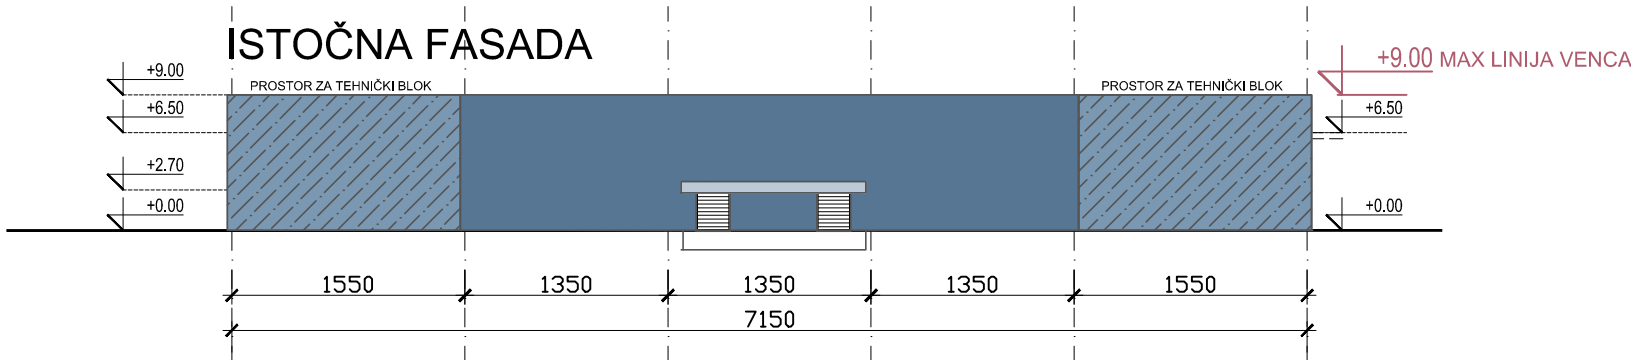

SEVERNA FASADA

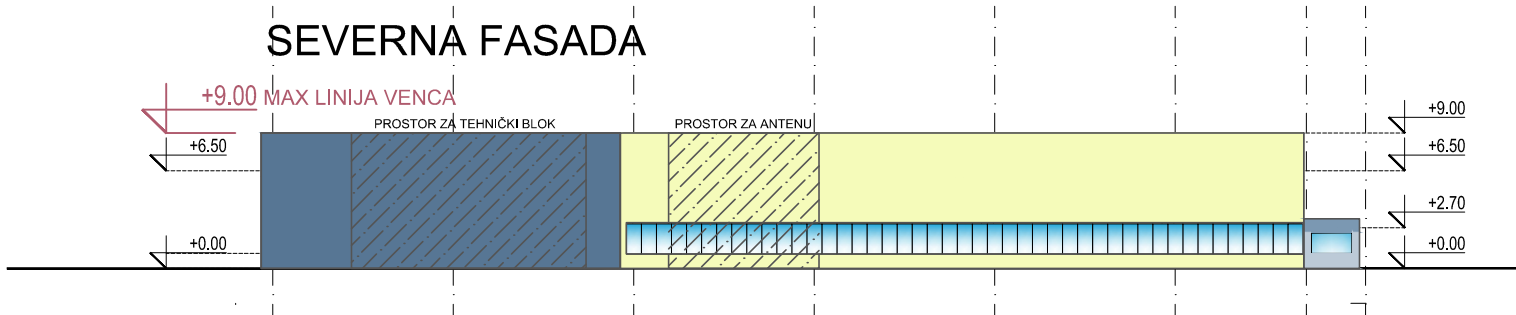

JUŽNA FASADA

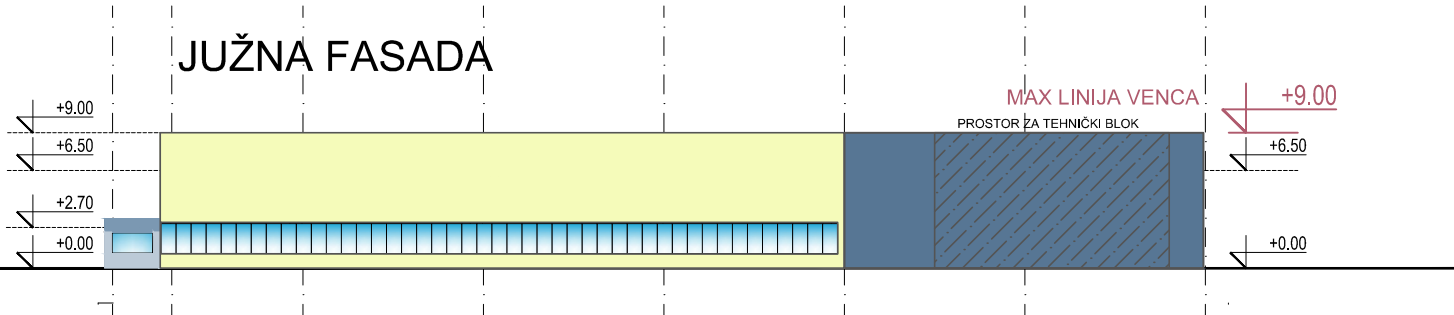

Pečat



±0.00≐175.00

Odgovorni projektant

Ivona Klem

						Investitor	Vrsta tehničke dokumentacije	Naziv i oznaka dela projekta	Sveska	Datum	Projektni centar				
Izmena i oznaka	Datum	Opis izmene			Odgovorni projektant	Paraf	REPUBLIKA SRBIJA KANCELARIJA ZA INFORMACIONE TEHNOLOGIJE I ELEKTRONSKU UPRAVU	IDEJNO REŠENJE (IDR) za Urbanistički projekat	1 - PROJEKAT ARHITEKTURE	1/1	03.2019.	PC1			
Odgovorni projektant	Ivona Klem, d.i.a. licenca br. 300 K124 11	Paraf 	Saradnici	Jasmina Todorović Ratković, dia	Paraf 	Objekat SEKUNDARNI DRŽAVNI CENTAR ZA UPRAVLJANJE I ČUVANJE PODATAKA - DATA CENTAR katastarska parcela 10418/7 KO Kragujevac 4, Kragujevac	Za građenje / izvođenje radova	Naziv crteža	Broj crteža		List		Razmera		
							NOVA GRADNJA	Objekat 2 - FASADE	2018U072-IDR-A01-07		07		1:500		