



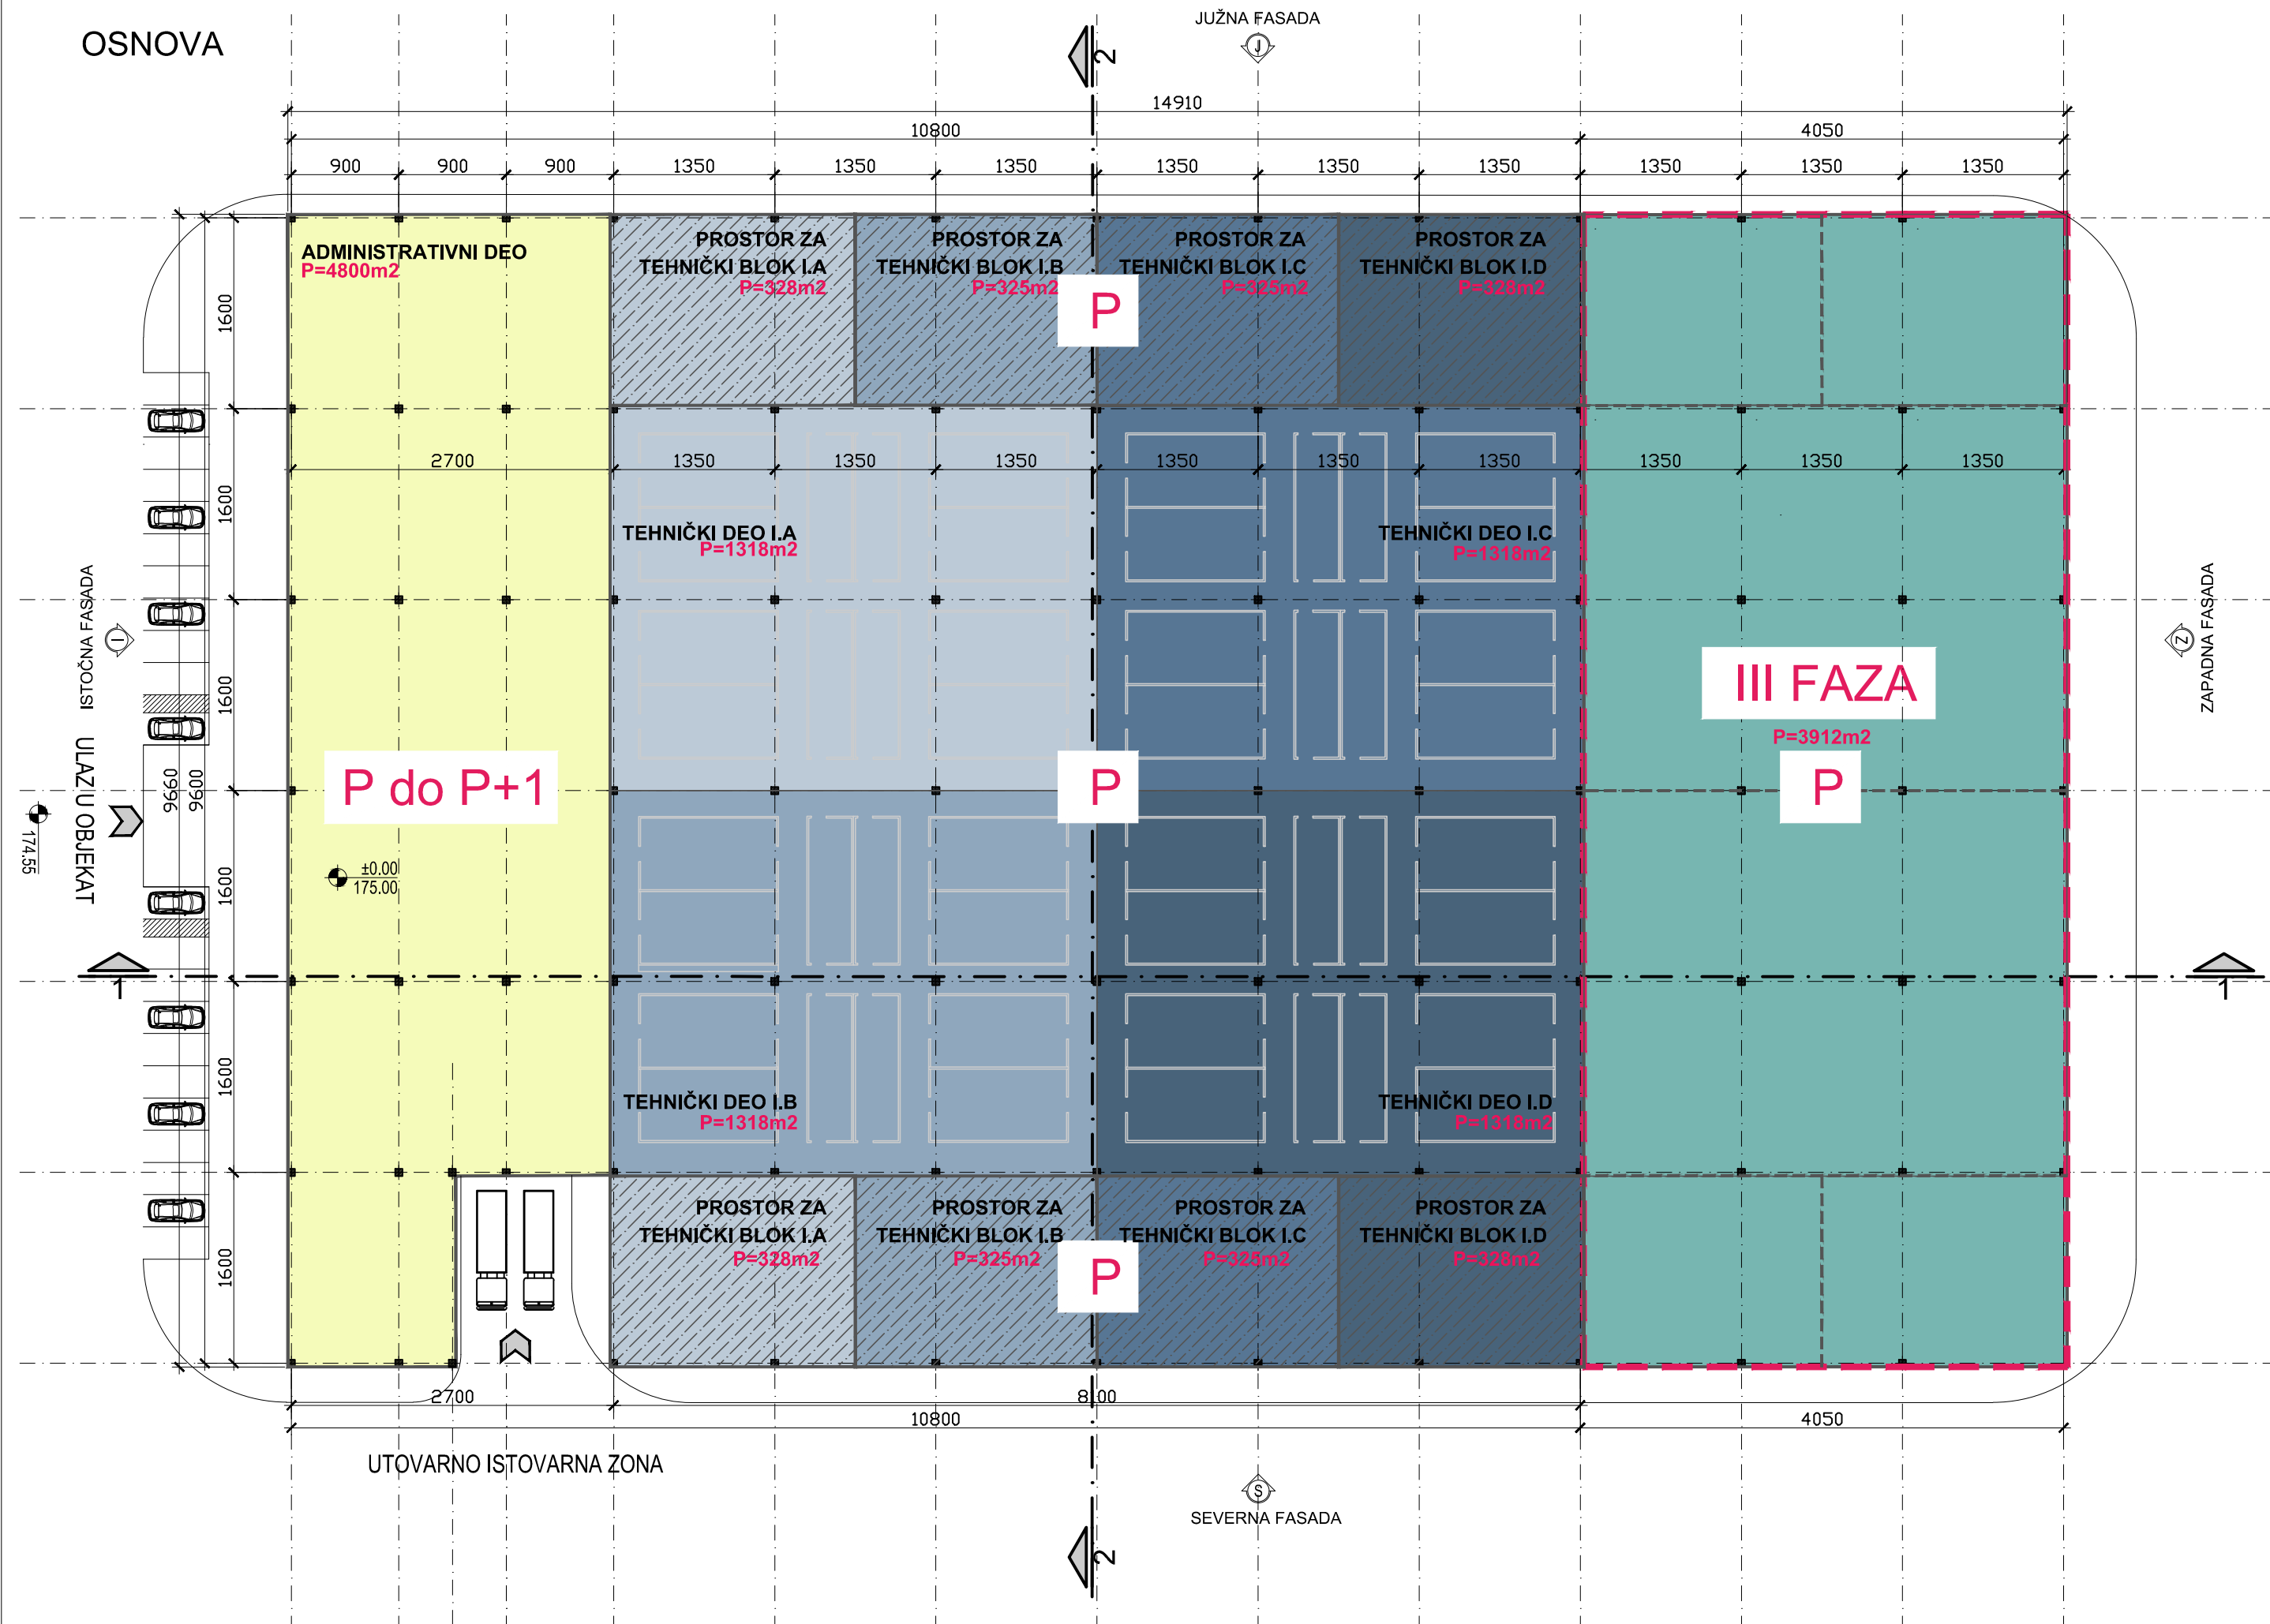

LEGENDA :

- TS I DIZEL (tehnički blok) P=2612m²
- ADMINISTRATIVNI DEO OBJEKTA P=4800m²
- TEHNIČKI DEO - SERVER SALE P=5272m²
- deo objekta FAZA III P=3912m²

Ukupno Faza I = 12.684,00m²
Ukupno Faza III = 3.912,00m²
Ukupno Objekat 1 (Faza I + Faza III) = 16.596,00m²

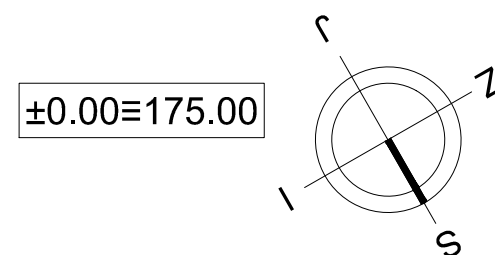

Pečat

Izmjena i oznaka		Opis izmene		Datum		Odgovorni projektant		Paraf			
 МАШИНОПРОЈЕКТ КОНПИРАТ				AKCIONARSKO DRUŠTVO ZA KONSALTING PROJEKTOVANJE I INŽENJERING 11000 BEOGRAD, DOBRINJSKA 8a tel: +381 11 3635 700; faks: +381 11 2643 995; www.masinoprojekt.co.rs office@masinoprojekt.co.rs							
Projektni centar		PC01		Paraf		Investitor		REPUBLIKA SRBIJA KANCELARIJA ZA INFORMACIONE TEHNOLOGIJE I ELEKTRONSKU UPRAVU		Broj ugovora 2018U072	
Odgovorni projektant		Ivona Klem, d.i.a. licenca br. 300 K124 11				Objekat SEKUNDARNI DRŽAVNI CENTAR ZA UPRAVLJANJE I ČUVANJE PODATAKA - DATA CENTAR katastarska parcela 10418/7 KO Kragujevac 4, Kragujevac					
Saradnici		Jasmina Todorović Ratković, dia				Naziv i oznaka dela projekta		1 - PROJEKAT ARHITEKTURE		Broj projekta 2018U072- IDR-A01	
Vrsta tehničke dokumentacije		IDEJNO REŠENJE (IDR) za Urbanistički projekat				Naziv crteža		Objekat 1 - osnova			
Datum		Razmera		Sveska		Broj crteža		List		Izmjena	
03.2019.		1:500		01		2018U072-IDR-A01-02		02		-	