


REGIONALNI CENTAR ZA NEGU I REHABILITACIJU STARIH LICA

Nivo kuhinja-trpezarija

A




Razmernik

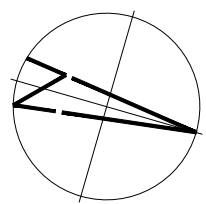

- dopremanje, skladištenje, priprema
- trpezarije, ishrana i sa mini pripremom (čaj, kafa...)
- Hodnici

A


A

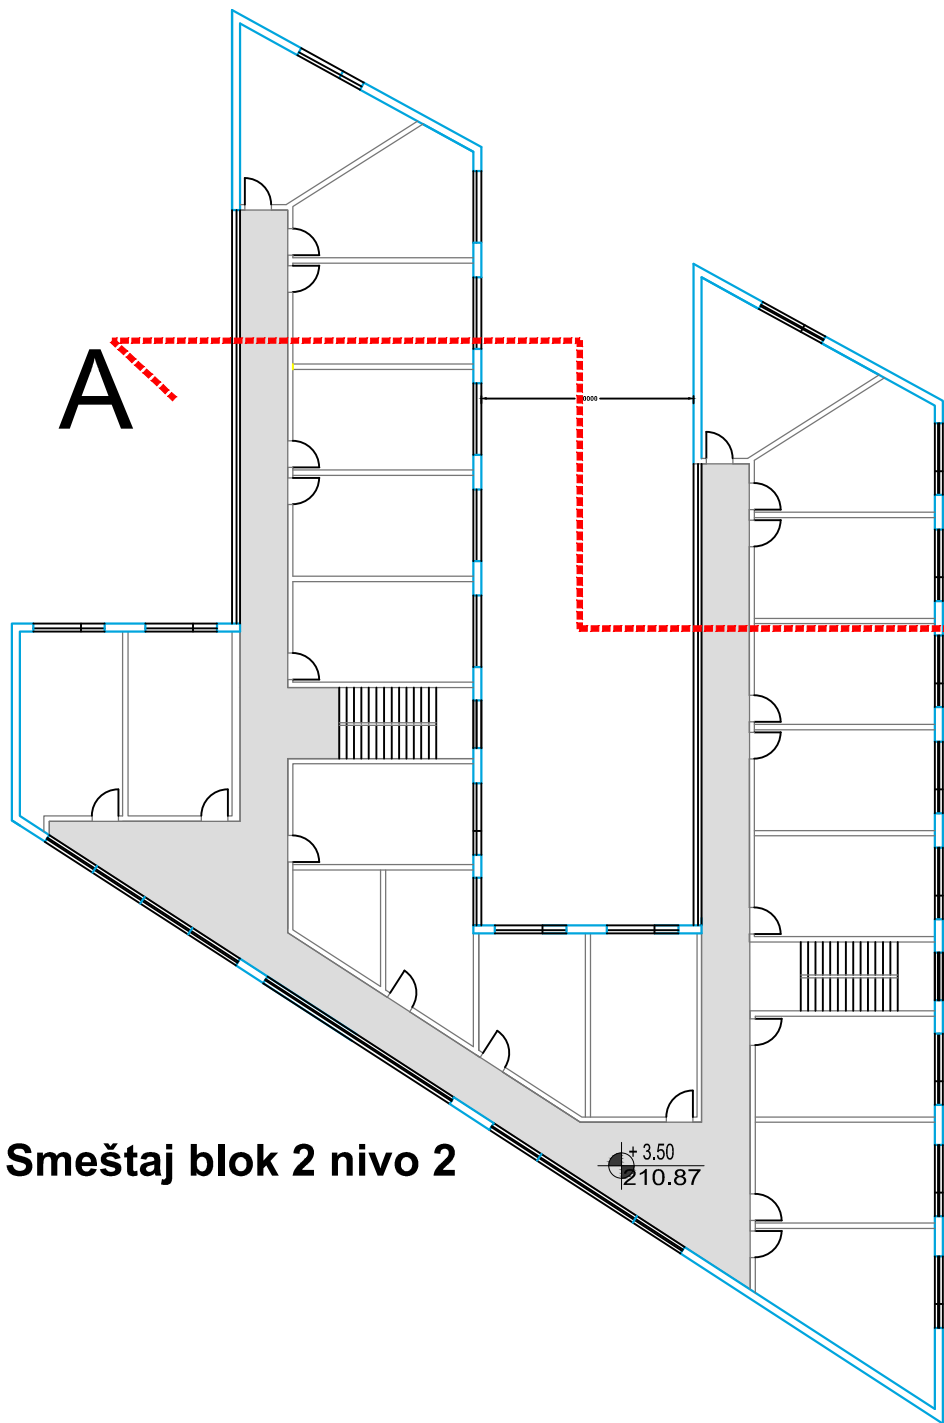

Razmernik

A


A

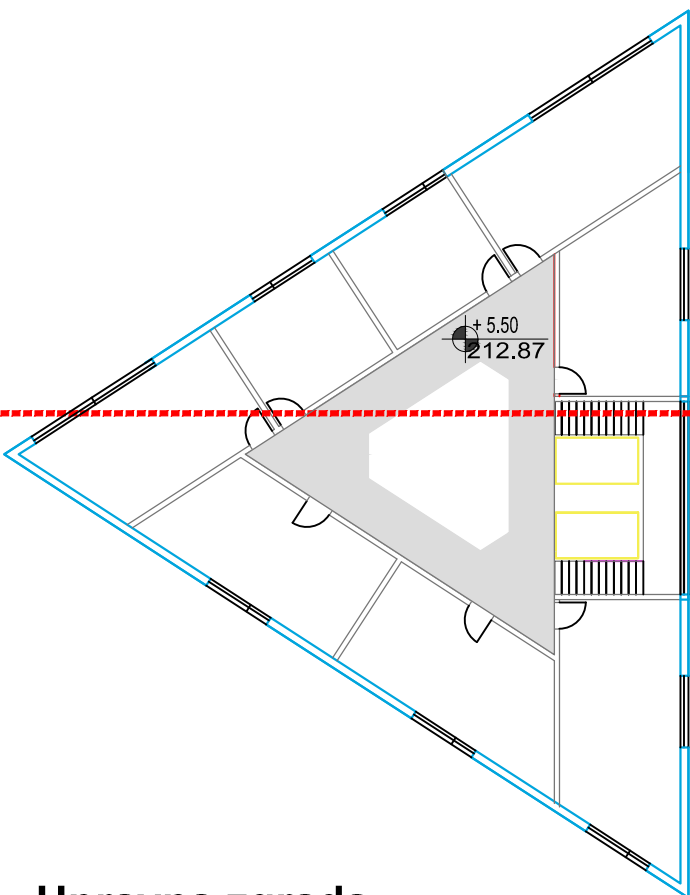

Upravna zgrada
Ulaz 1 Sprat 1

A

A

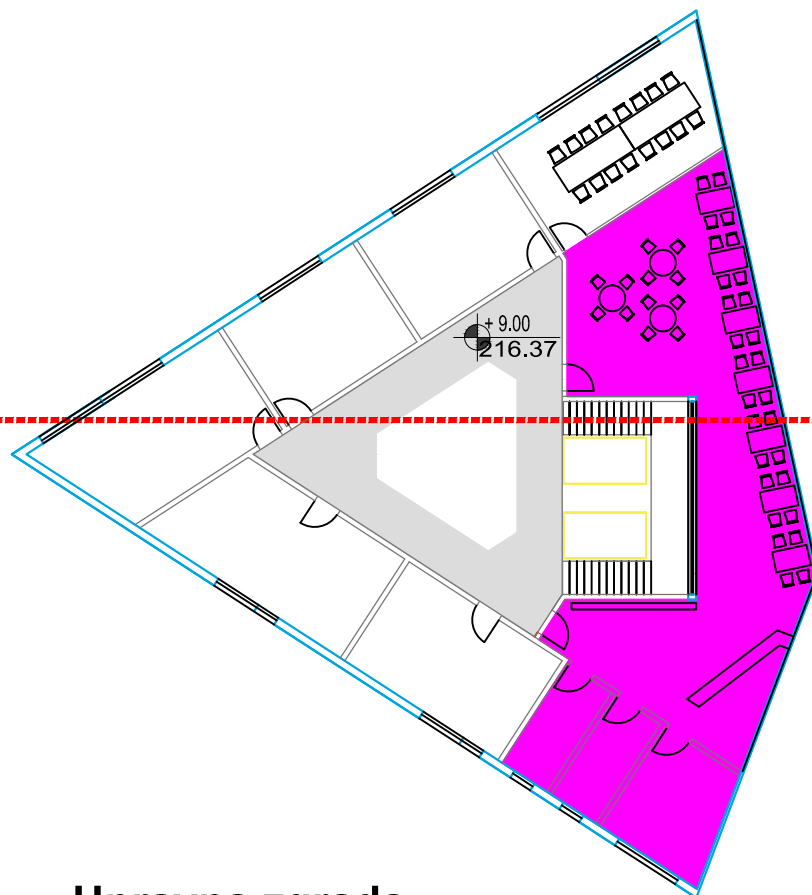

Upravna zgrada
Ulaz 1 Sprat 2

- Panorama restoran
- Hodnici

A

Rudnik Urbanizam Dizajn Arhitektura	
Kragujevac Srbija http://www.rudnik.co.rs/	
Idejno urbanističko - arhitektonsko rešenje prilog 5 Nivo kuhinja-trpezarija, Smeštaj blok 2 nivo 2, Upravna zgrada Sprat 1 i Sprat 2	
Investitor: Goran Kerić	
decembar 2018	
autor Idejnog rešenja dr Aleksandar Rudnik Milanović dipl.inž.arh.	
Ovlašćeni arhitekta	