




REGIONALNI CENTAR ZA NEGU I REHABILITACIJU STARIH LICA

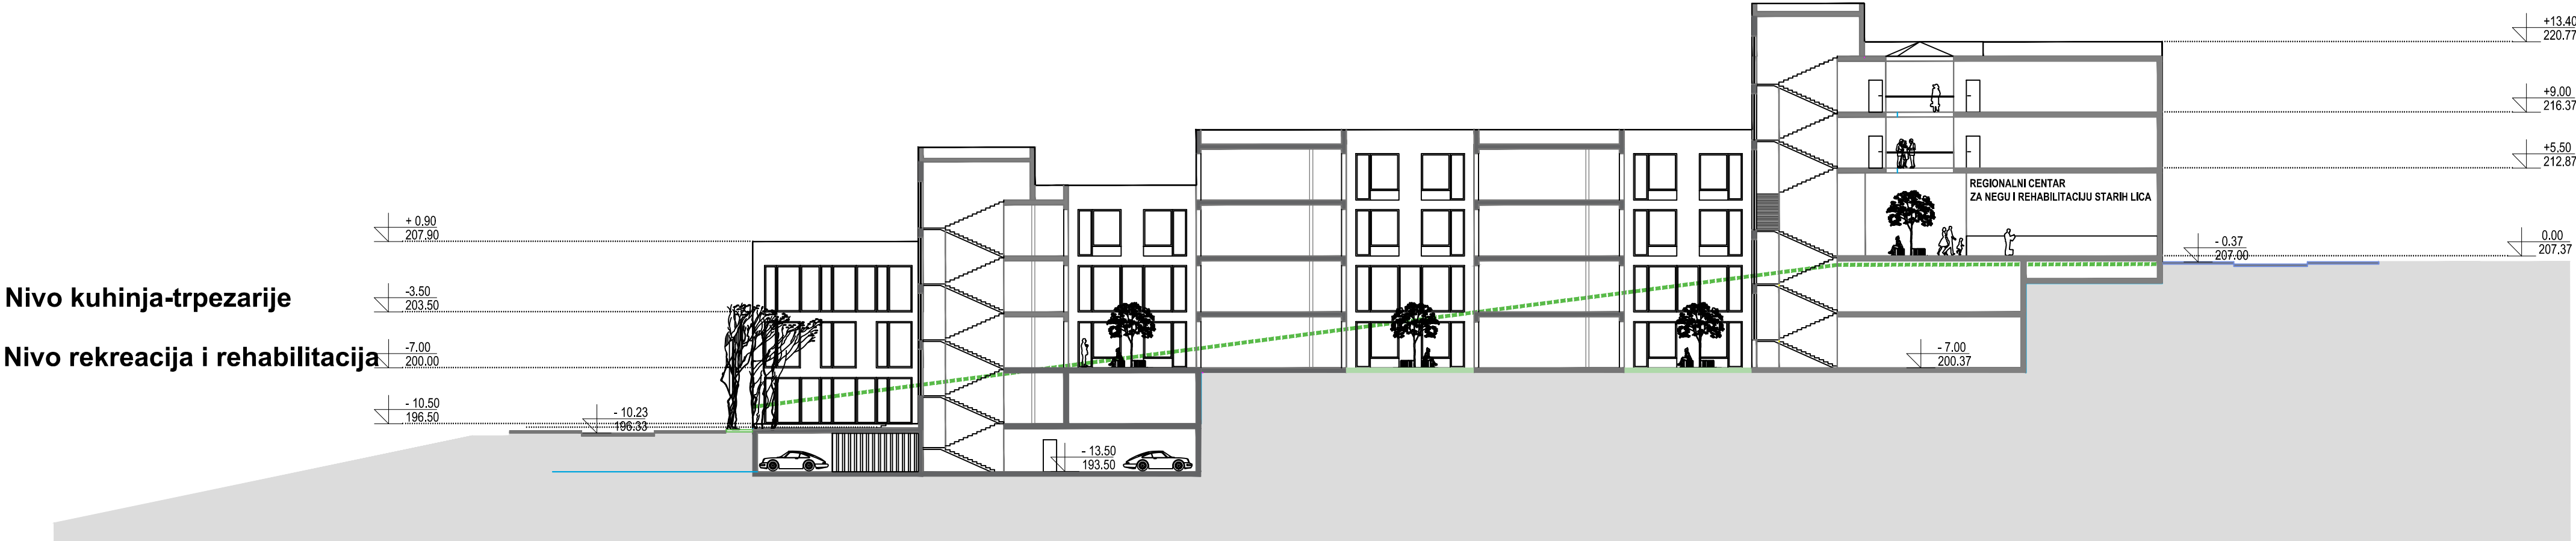

Presek A - A



Razmernik

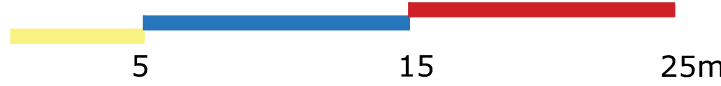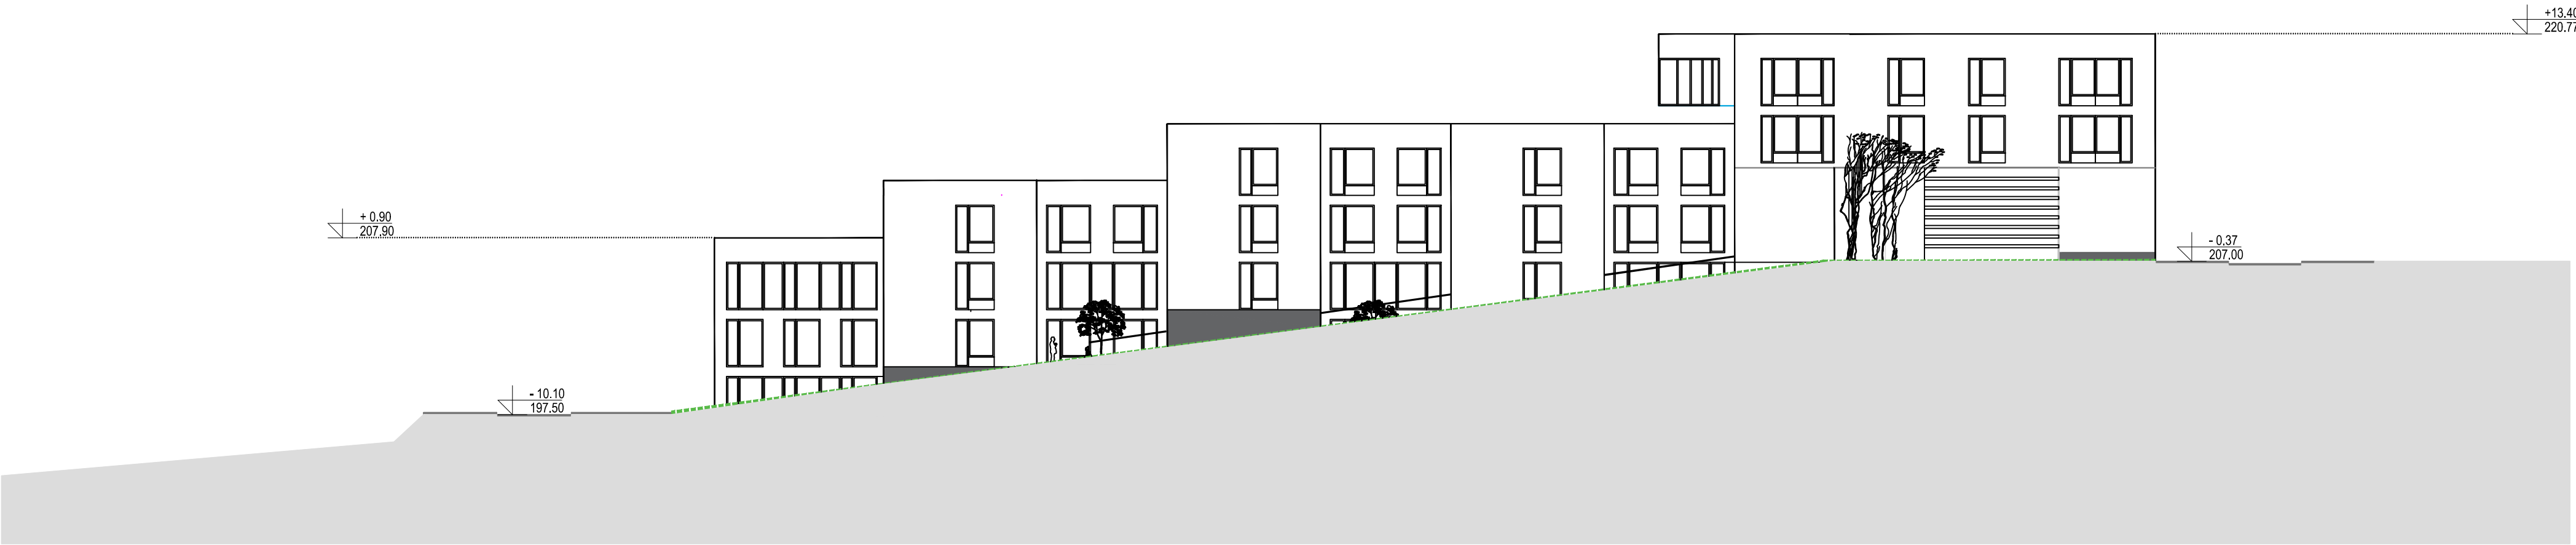

Razmernik

Rudnik Urbanizam Dizajn Arhitektura	
Kragujevac Srbija http://www.rudnik.co.rs/	
Idejno urbanističko - arhitektonsko rešenje prilog 8 Presek i Izgled	
Investitor: Goran Kerić	
decembar 2018	
autor Idejnog rešenja dr Aleksandar Rudnik Milanović dipl.inž.arh.	
Ovlašćeni arhitekta	